


- Notes:**
- Do not scale from this drawing
 - All dimensions in metres unless otherwise noted
- Legend:**
- Grasses**
- Proposed species rich grassland
 - Proposed grass verge
 - Grass and wildflowers wetland mix
 - Indicative existing woodland canopy/trees/hedges to be removed
- Trees and shrubs**
- Proposed individual trees to be planted at large size
 - Scattered trees
 - Proposed woodland/linear belt planting
 - Existing woodland
 - Tree and shrub planting on Green Overbridges
- Hedgerows**
- Existing hedgerows
 - Proposed native hedge planting with trees
 - Strengthened hedgerows
- Other**
- Pond locations
 - Drainage layout
 - Public right of way
 - Proposed public footpath realignment
 - Proposed footway / cycleway
 - Bridge parapet
 - Noise barrier
 - Proposed road markings
 - Red line boundary
- Ecological mitigation**
- Indicative large mammal underpass
 - Flood relief culvert
 - Indicative temporary GCN exclusion fencing
 - Indicative permanent GCN exclusion fencing
 - Indicative badger fencing



Rev	Rev. Date	Purpose of revision	Drawn	Check'd	Rev'd	Appr'd
P00	18/12/18	SUITABLE FOR INFORMATION	SE	BC	BC	CM
P01	15/03/19	FOR PLANNING	TR	SS	SS	CM

JACOBS
 7th Floor, 2 Colmore Square, 38 Colmore Circus
 Queensway, Birmingham, B4 6BN
 Tel: +44(0)121 237 4000 www.jacobs.com

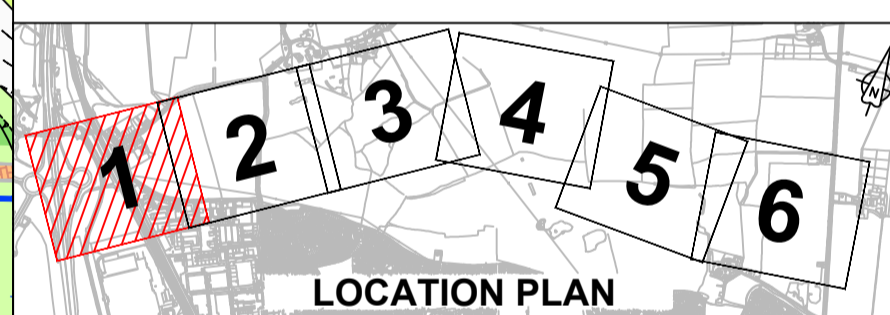


M1 TO A6 LINK ROAD

**LANDSCAPE MASTERPLAN
 SHEET 1 OF 6**

Drawing status
S2 - SUITABLE FOR INFORMATION

Scale: 1:1250@A1 DO NOT SCALE
 Jacobs No. BRJ10503 Rev P01
 Client no.

Drawing number
BRJ10503-JAC-ELS-00-DR-LE-0034

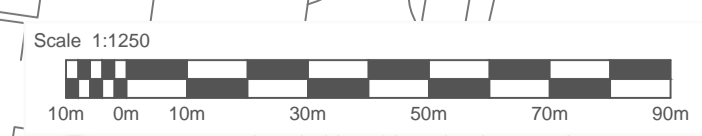

C:\pwworking\jacobs_uk_highways_ssa\legint_sirat\drms3088\BRJ10503-JAC-ELS-00-DR-LE-0034.dwg - 14/03/2019 16:44:37 - Sheet1 - Start

Reproduced from the Ordnance Survey material with the permission of Ordnance Survey on behalf of the Controller of Her Majesty's Stationery Office Crown Copyright. Unauthorized reproduction infringes Crown Copyright and may lead to prosecution or civil proceedings. Licence number 100049029 Central Bedfordshire Council.

© Copyright 2019 Jacobs U.K. Limited. The concepts and information contained in this document are the property of Jacobs. Use or copying of this document in whole or in part without the written permission of Jacobs constitutes an infringement of copyright. Limitation: This drawing has been prepared on behalf of, and for the exclusive use of, Jacobs' Client, and is subject to, and issued in accordance with, the provisions of the contract between Jacobs and the Client. Jacobs accepts no liability or responsibility whatsoever for, or in respect of, any use of, or reliance upon, this drawing by any third party.